



pennsylvania

DEPARTMENT OF TRANSPORTATION

UTILITY SKETCH SINGLE POLE PLACEMENT


DEPT. USE ONLY:

PERMITTEE USE ONLY:


APPLICANT		APPLICATION NO.	COUNTY
CONTACT PERSON	TELEPHONE NO.	POLE DAMAGED BY VEHICLE YES <input type="checkbox"/> NO <input type="checkbox"/>	LEFT OR RIGHT OF ROADWAY LEFT <input type="checkbox"/> RIGHT <input type="checkbox"/>
MUNICIPALITY	STATE ROUTE (SR)	SEGMENT	OFFSET

POLE IS: NEW REPLACEMENT EXISTING

PLAN

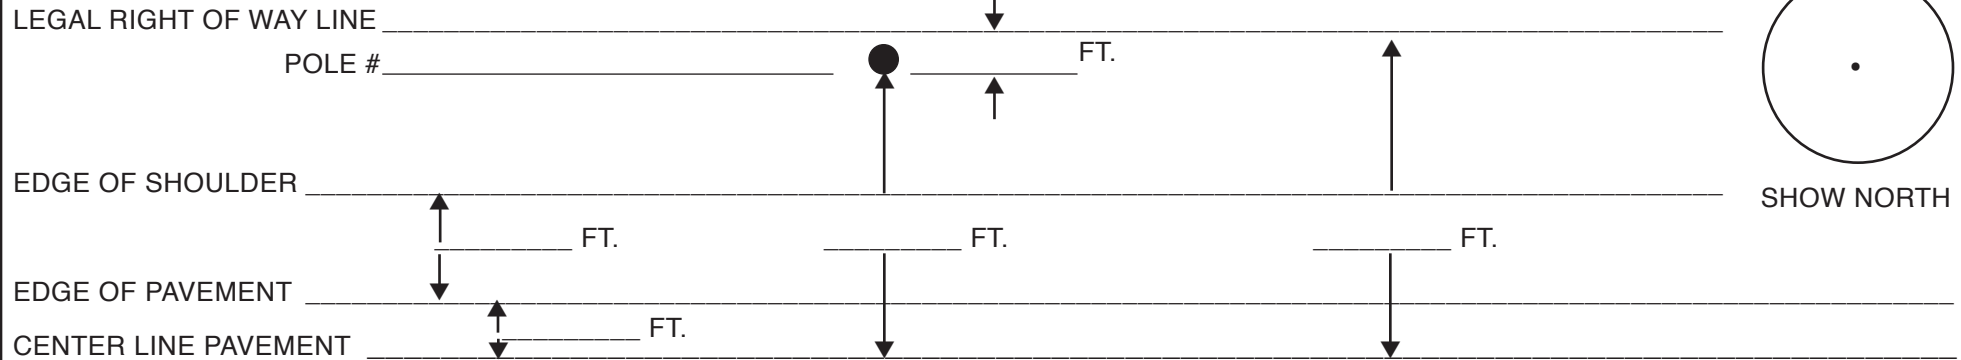

CROSS-SECTION

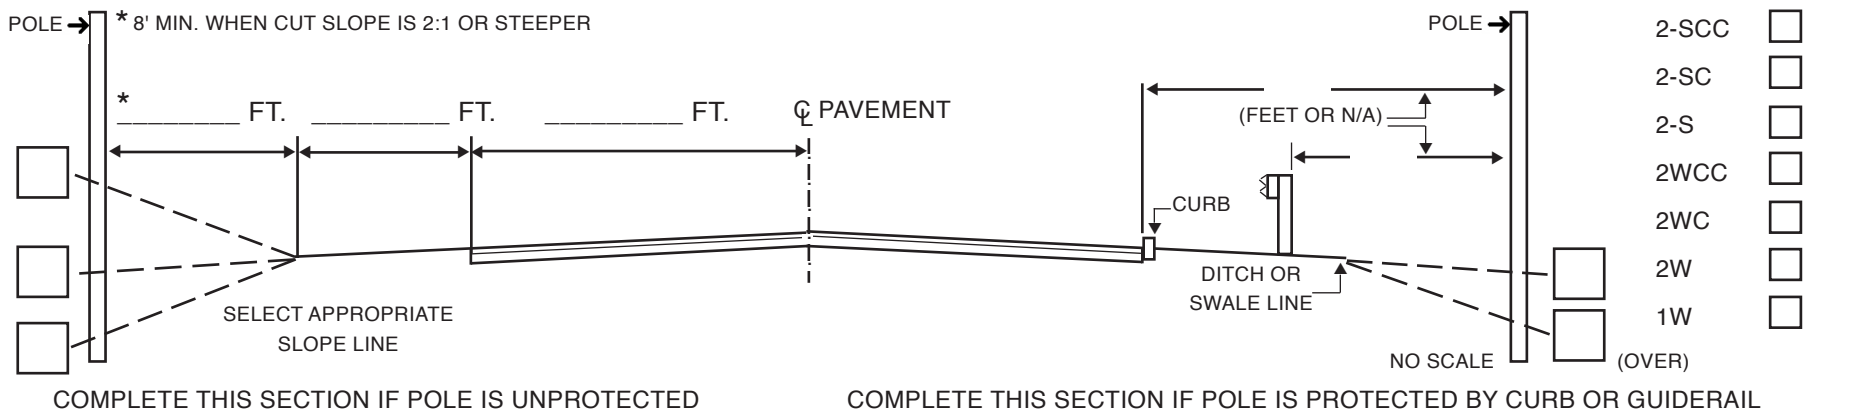

NOTE: SUBMIT A MAXIMUM OF 3 SEPARATE SINGLE POLE PLACEMENT SKETCHES PER M-945A APPLICATION.

SUBMIT TRAFFIC CONTROL PLAN (IF APPLICABLE) AS PER Publication 213.

SUBMIT LOCATION MAP.

REFER TO DESIGN MANUAL PART 5, CHAPTER 1.3 FOR INSTALLATION OF ABOVE GROUND UTILITY FACILITIES WITHIN STATE HIGHWAY RIGHTS OF WAY.

REFER TO RC-STANDARDS 50 THRU 54 (PUBLICATION #72).

SUBMIT JUSTIFICATION TO VERIFY THAT NEW POLE IS PLACED AS NEAR RIGHT OF WAY LINE AS PRACTICABLE.

TYPE OF GUIDE RAIL	SPACING OF GUIDE RAIL POST	THE MINIMUM UNOBSTRUCTED DISTANCE FROM BACK OF GUIDE RAIL POST TO FACE OF OBSTRUCTION
2SCC	1' - 6 3/4"	1'
2SC	3' - 1 1/2"	2'
2S	6' - 3"	3'
2WCC	3' - 1 1/2"	4'
2WC	6' - 3"	5'
2W	12' - 6"	7'
1W	16' - 0"	12'